


WHILE ALL RIGHTS TO THE ORIGINAL DESIGN ARE FULLY  
 RETAINED BY ALAN MASCORD DESIGN ASSOCIATES, INC., THE  
 LICENSEE, AND THEIR AGENTS, ARE FULLY RESPONSIBLE FOR  
 SUPPORTING THE DESIGN IN ITS REVISED FORM.  
 Mascord provides its Plans and/or Specifications for use by its Customers.  
 However, adaptation of the Plans to meet specific state and local  
 building codes and regulations, and specific site conditions, is the  
 responsibility of the contractor. In addition, Mascord will not be  
 responsible for any damages resulting from the accuracy and overall  
 integrity of the Plans in excess of the license fee paid for their  
 use. The contractor, therefore, must carefully inspect all  
 drawings and details in the Plans for errors or omissions.  
 THIS STAMP TO BE DISPLAYED ON ALL REVISED DRAWINGS

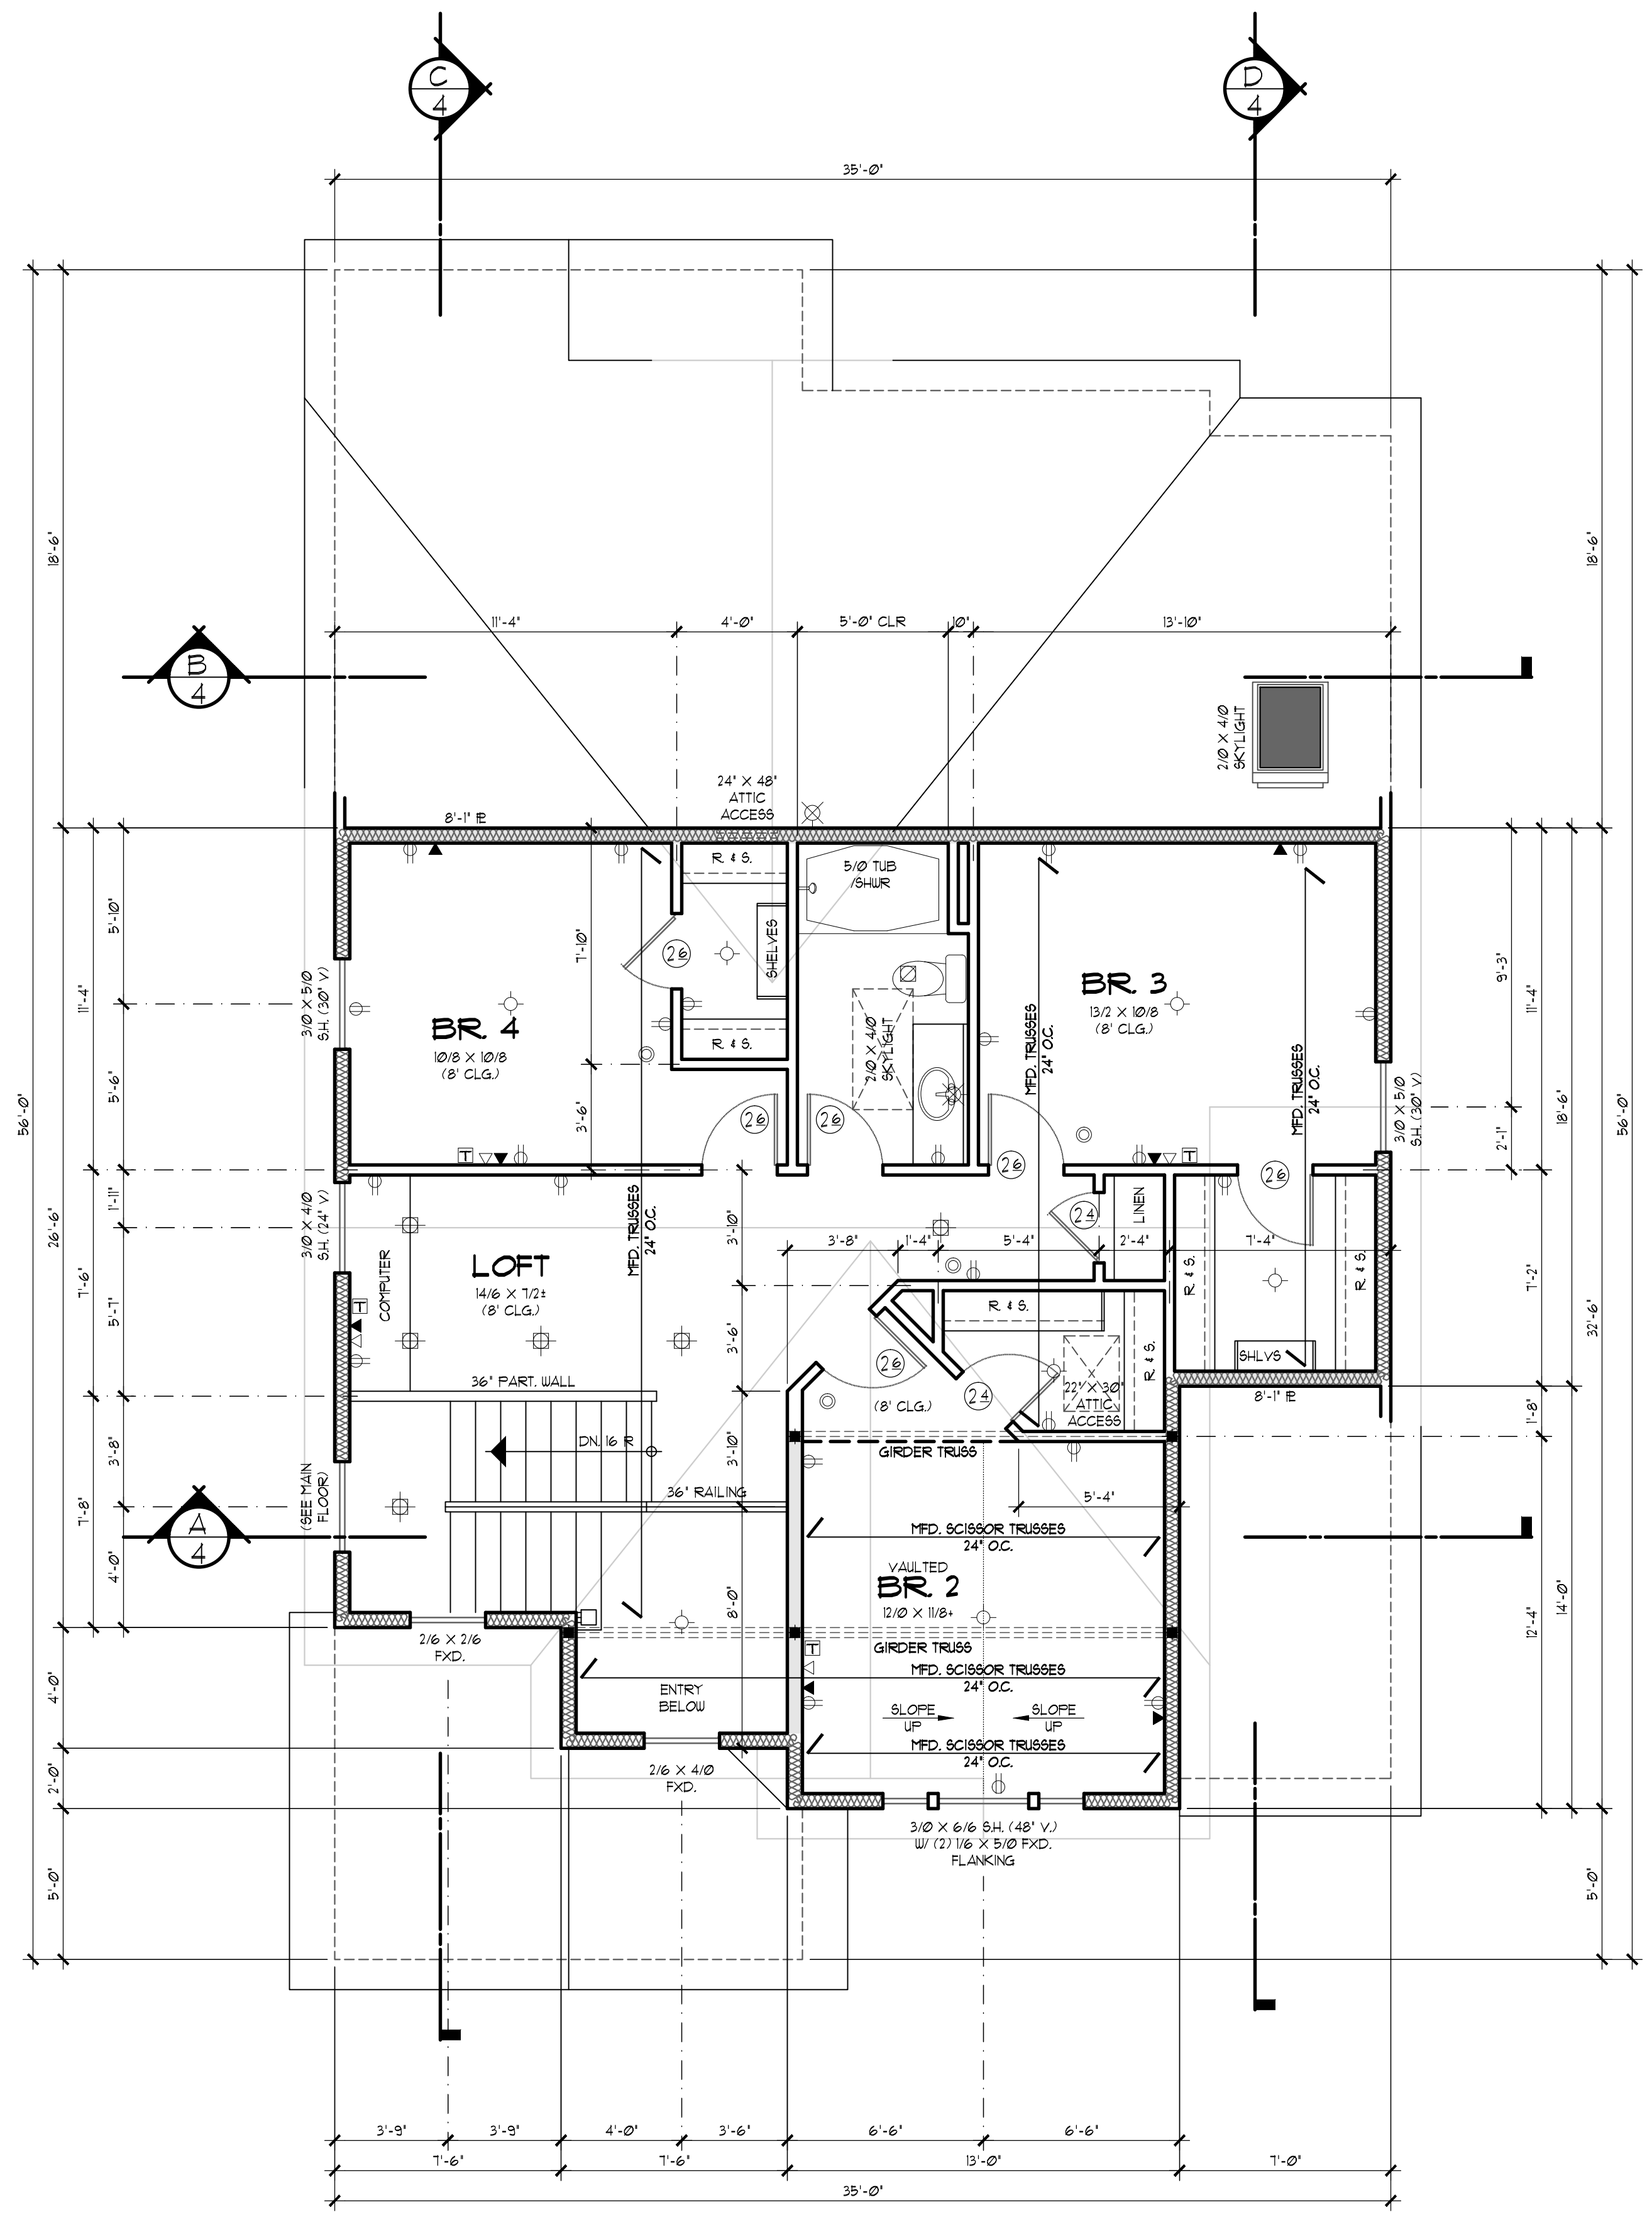

**UPPER FLOOR PLAN**  
 SCALE: 1/4" = 1'-0"  
 IF LATERAL ENGINEERING IS REQUIRED, REFER TO  
 ENGINEERING SHEETS FOR LATERAL SPECIFICATIONS


**LEGEND**

- ⊙ RECESSED LIGHT
- ⊙ RECESSED DIRECTIONAL LIGHT FIXTURE
- ⊙ WALL-MOUNT LIGHT
- ⊙ SURFACE-MOUNT LIGHT
- ⊙ FLOOD LIGHT
- ⊙ SURFACE MOUNTED FLUORESCENT
- ⊙ RECESSED EXHAUST FAN VENTED TO THE EXTERIOR
- ⊙ CEILING FAN
- ⊙ DUPLEX OUTLET
- ⊙ CEILING MOUNTED DUPLEX OUTLET
- ⊙ 220V OUTLET
- ⊙ FLUSH FLOOR MOUNTED OUTLET (VERIFY LOC.)
- ⊙ TELEPHONE OUTLET
- ⊙ DATA OUTLET
- ⊙ TELEVISION OUTLET
- ⊙ SPEAKER LOCATION
- ⊙ SMOKE / CO DETECTOR (SEE 'GENERAL NOTES' FOR OTHER SPECS)
- ⊙ BEARING POINT LOCATION (PROVIDE SOLID BEARING - MIN. OF MEMBER WIDTH UNO.)
- ⊙ POINT LOAD FROM ABOVE
- ⊙ 4 X 4 POST FROM ROOF HIP VALLEY OR RIDGE DOWN TO BEARING POINT ON WALL BELOW (MAX. OF 45' FROM VERT.)
- ⊙ BEARING WALL SUPPORTING STRUCTURE ABOVE
- ⊙ 4 X 10 HDR. # BEARING WALL INT. DOOR & OPENINGS W/ MIN. (2) 2 X SUPPORT EA END (UNO.)
- ⊙ DROPPED STRUCT. MEMBER BEARING # WALL

**ENERGY ENVELOPE KEY**

- ⊙ WALL, FLR./CLG. INSUL.
- ⊙ FOUNDATION INSUL.
- (SEE SHEET 'G' FOR INSULATION VALUES)

**C.O. DET LOCATION**  
 CARBON MONOXIDE ALARMS SHALL BE LOCATED IN EA. BEDROOM OR WITHIN 15 FEET OUTSIDE OF EA. BEDROOM DOOR, AT EVERY FLOOR LEVEL W/ BEDROOMS (SEE SHEET 'G' FOR ADD'L INFO)

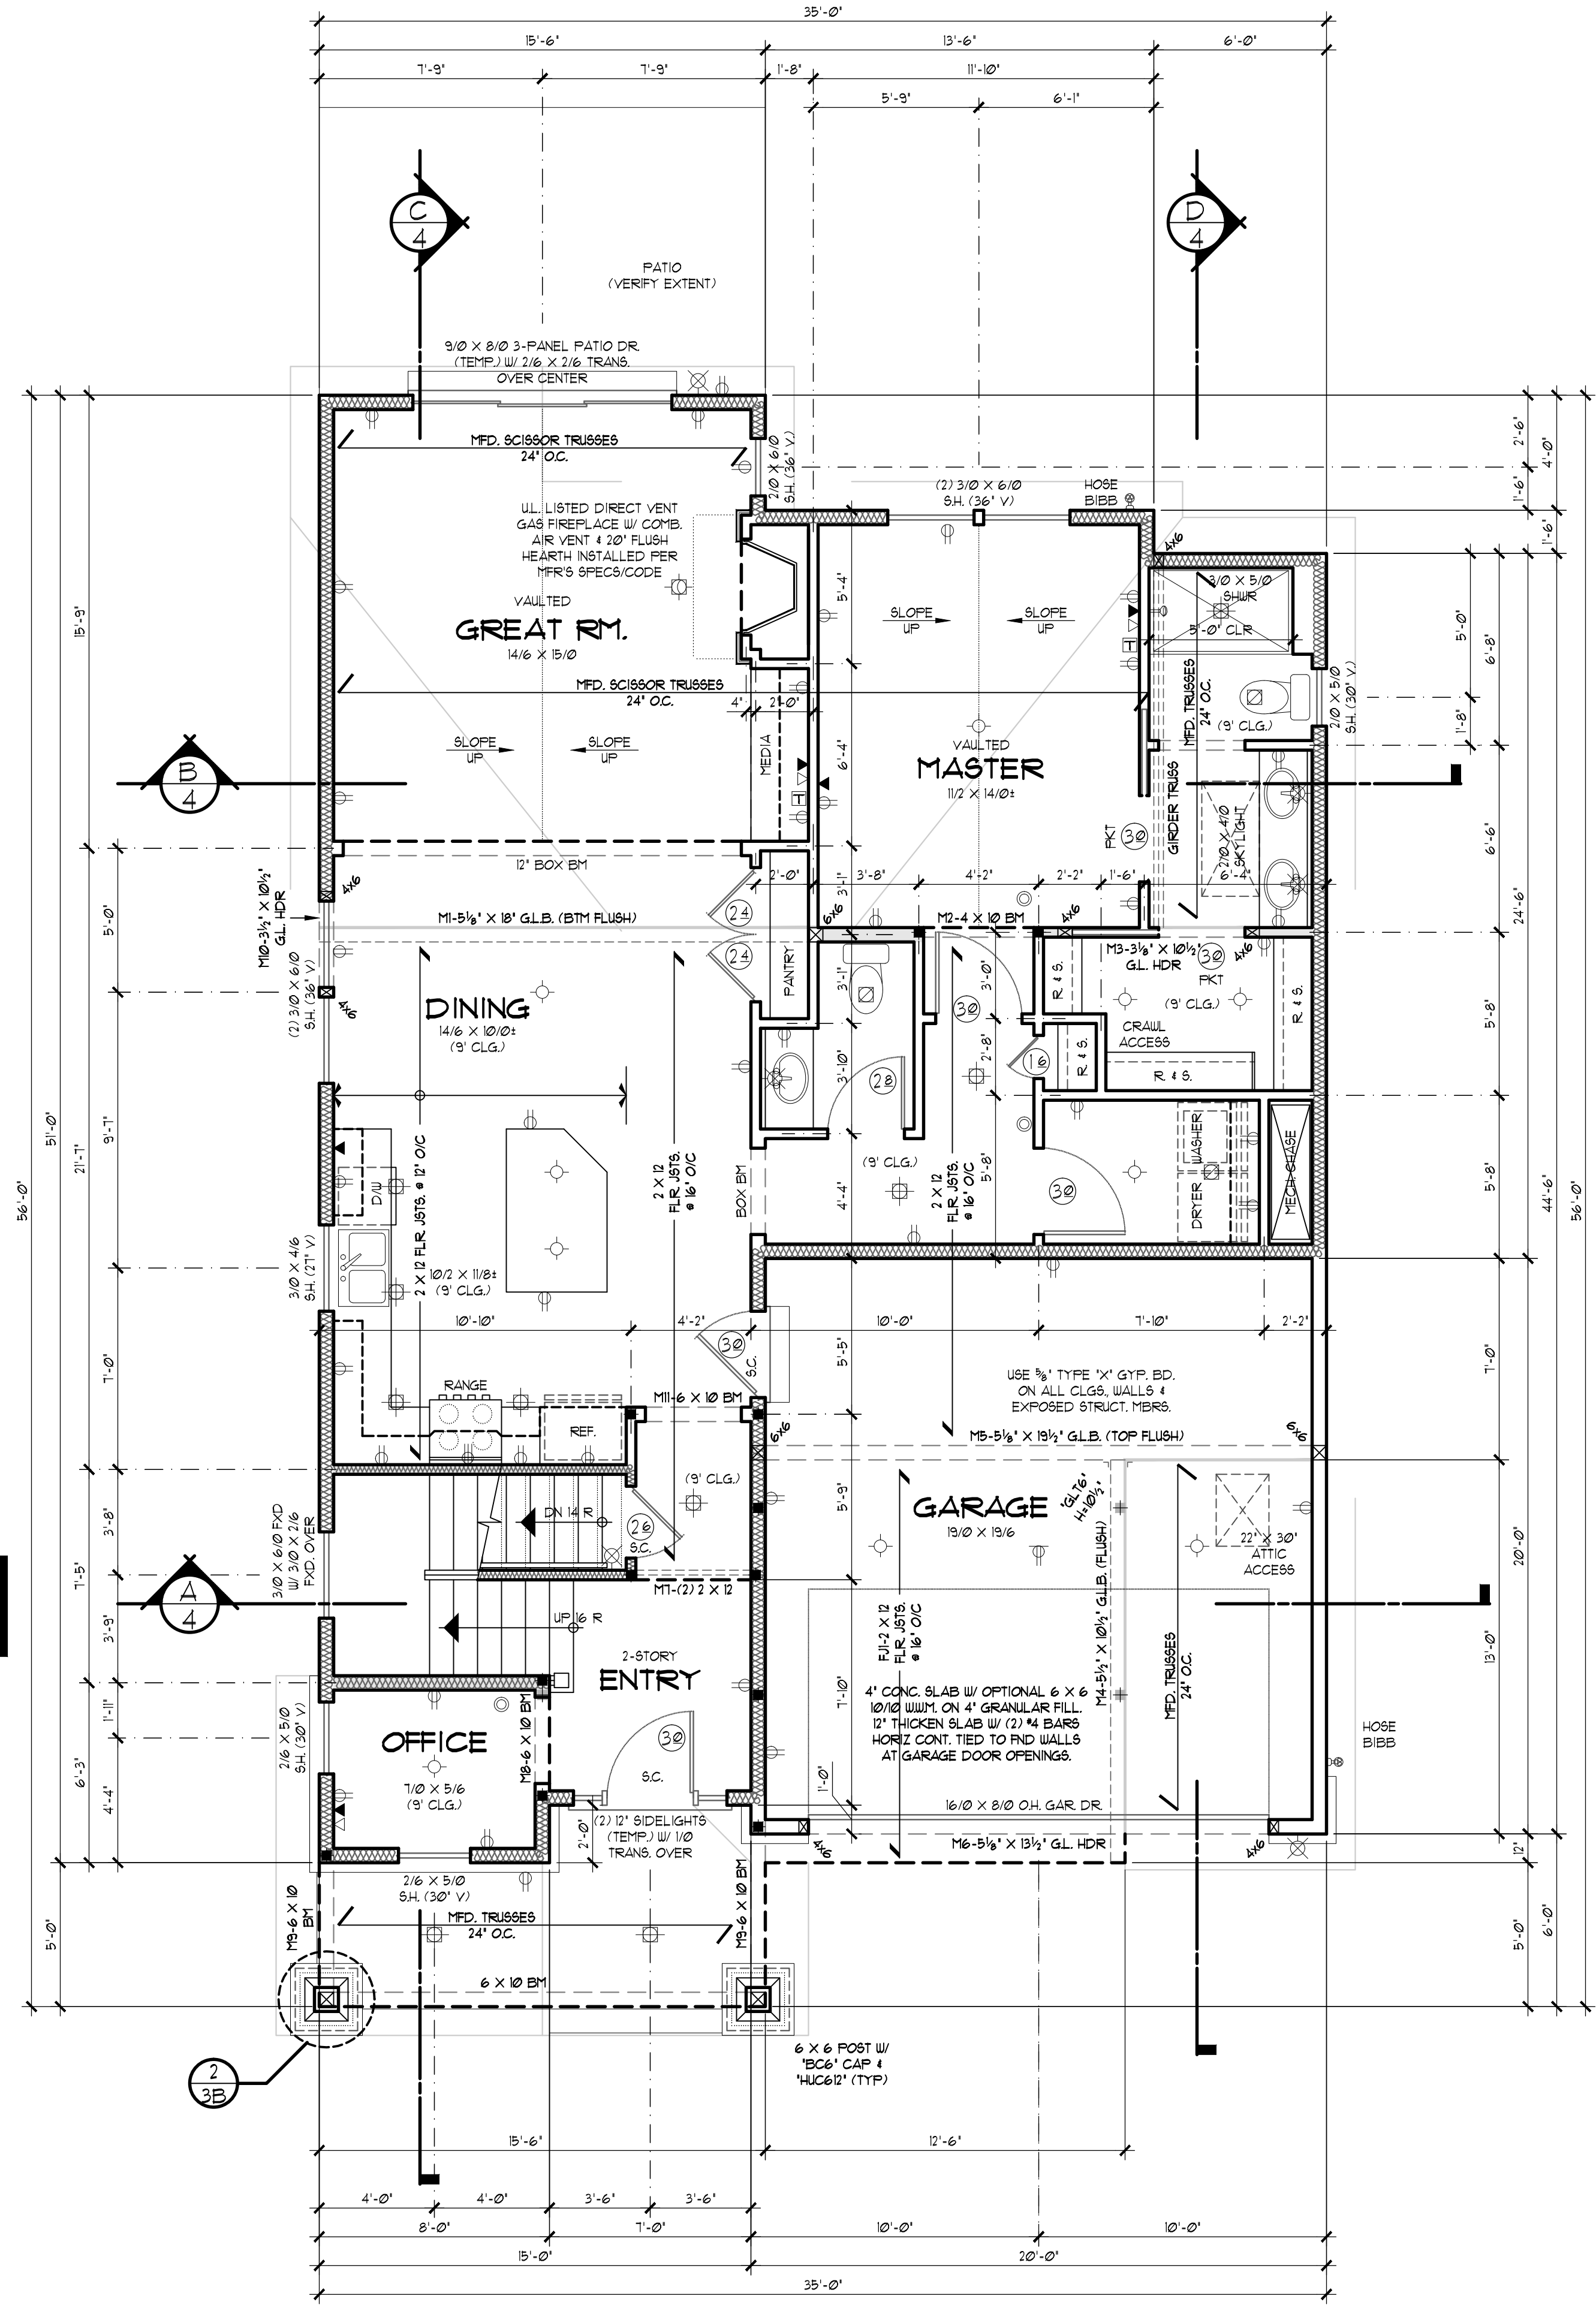

**MAIN FLOOR PLAN**  
 SCALE: 1/4" = 1'-0"  
 IF LATERAL ENGINEERING IS REQUIRED, REFER TO  
 ENGINEERING SHEETS FOR LATERAL SPECIFICATIONS

UPPER FLOOR	854 SQ. FT.
MAIN FLOOR	1274 SQ. FT.
<b>TOTAL AREA</b>	<b>2128 SQ. FT.</b>
UNFIN. BASEMENT	1164 SQ. FT.
GARAGE AREA	391 SQ. FT.