


THE DESIGNS SHOWN AND DESCRIBED HEREIN INCLUDING ALL TECHNICAL DRAWINGS, GRAPHIC REPRESENTATION & MODELS THEREOF, ARE PROPRIETARY & CAN NOT BE COPIED, DUPLICATED, OR COMMERCIALY EXPLOITED IN WHOLE OR IN PART WITHOUT THE SOLE AND EXPRESS WRITTEN PERMISSION FROM T&K DESIGN GROUP.

THESE DRAWINGS ARE AVAILABLE FOR LIMITED REVIEW AND EVALUATION BY CLIENTS, CONSULTANTS, CONTRACTORS, GOVERNMENT AGENCIES, VENDORS, AND OFFICE PERSONNEL ONLY IN ACCORDANCE WITH THE NOTICE.

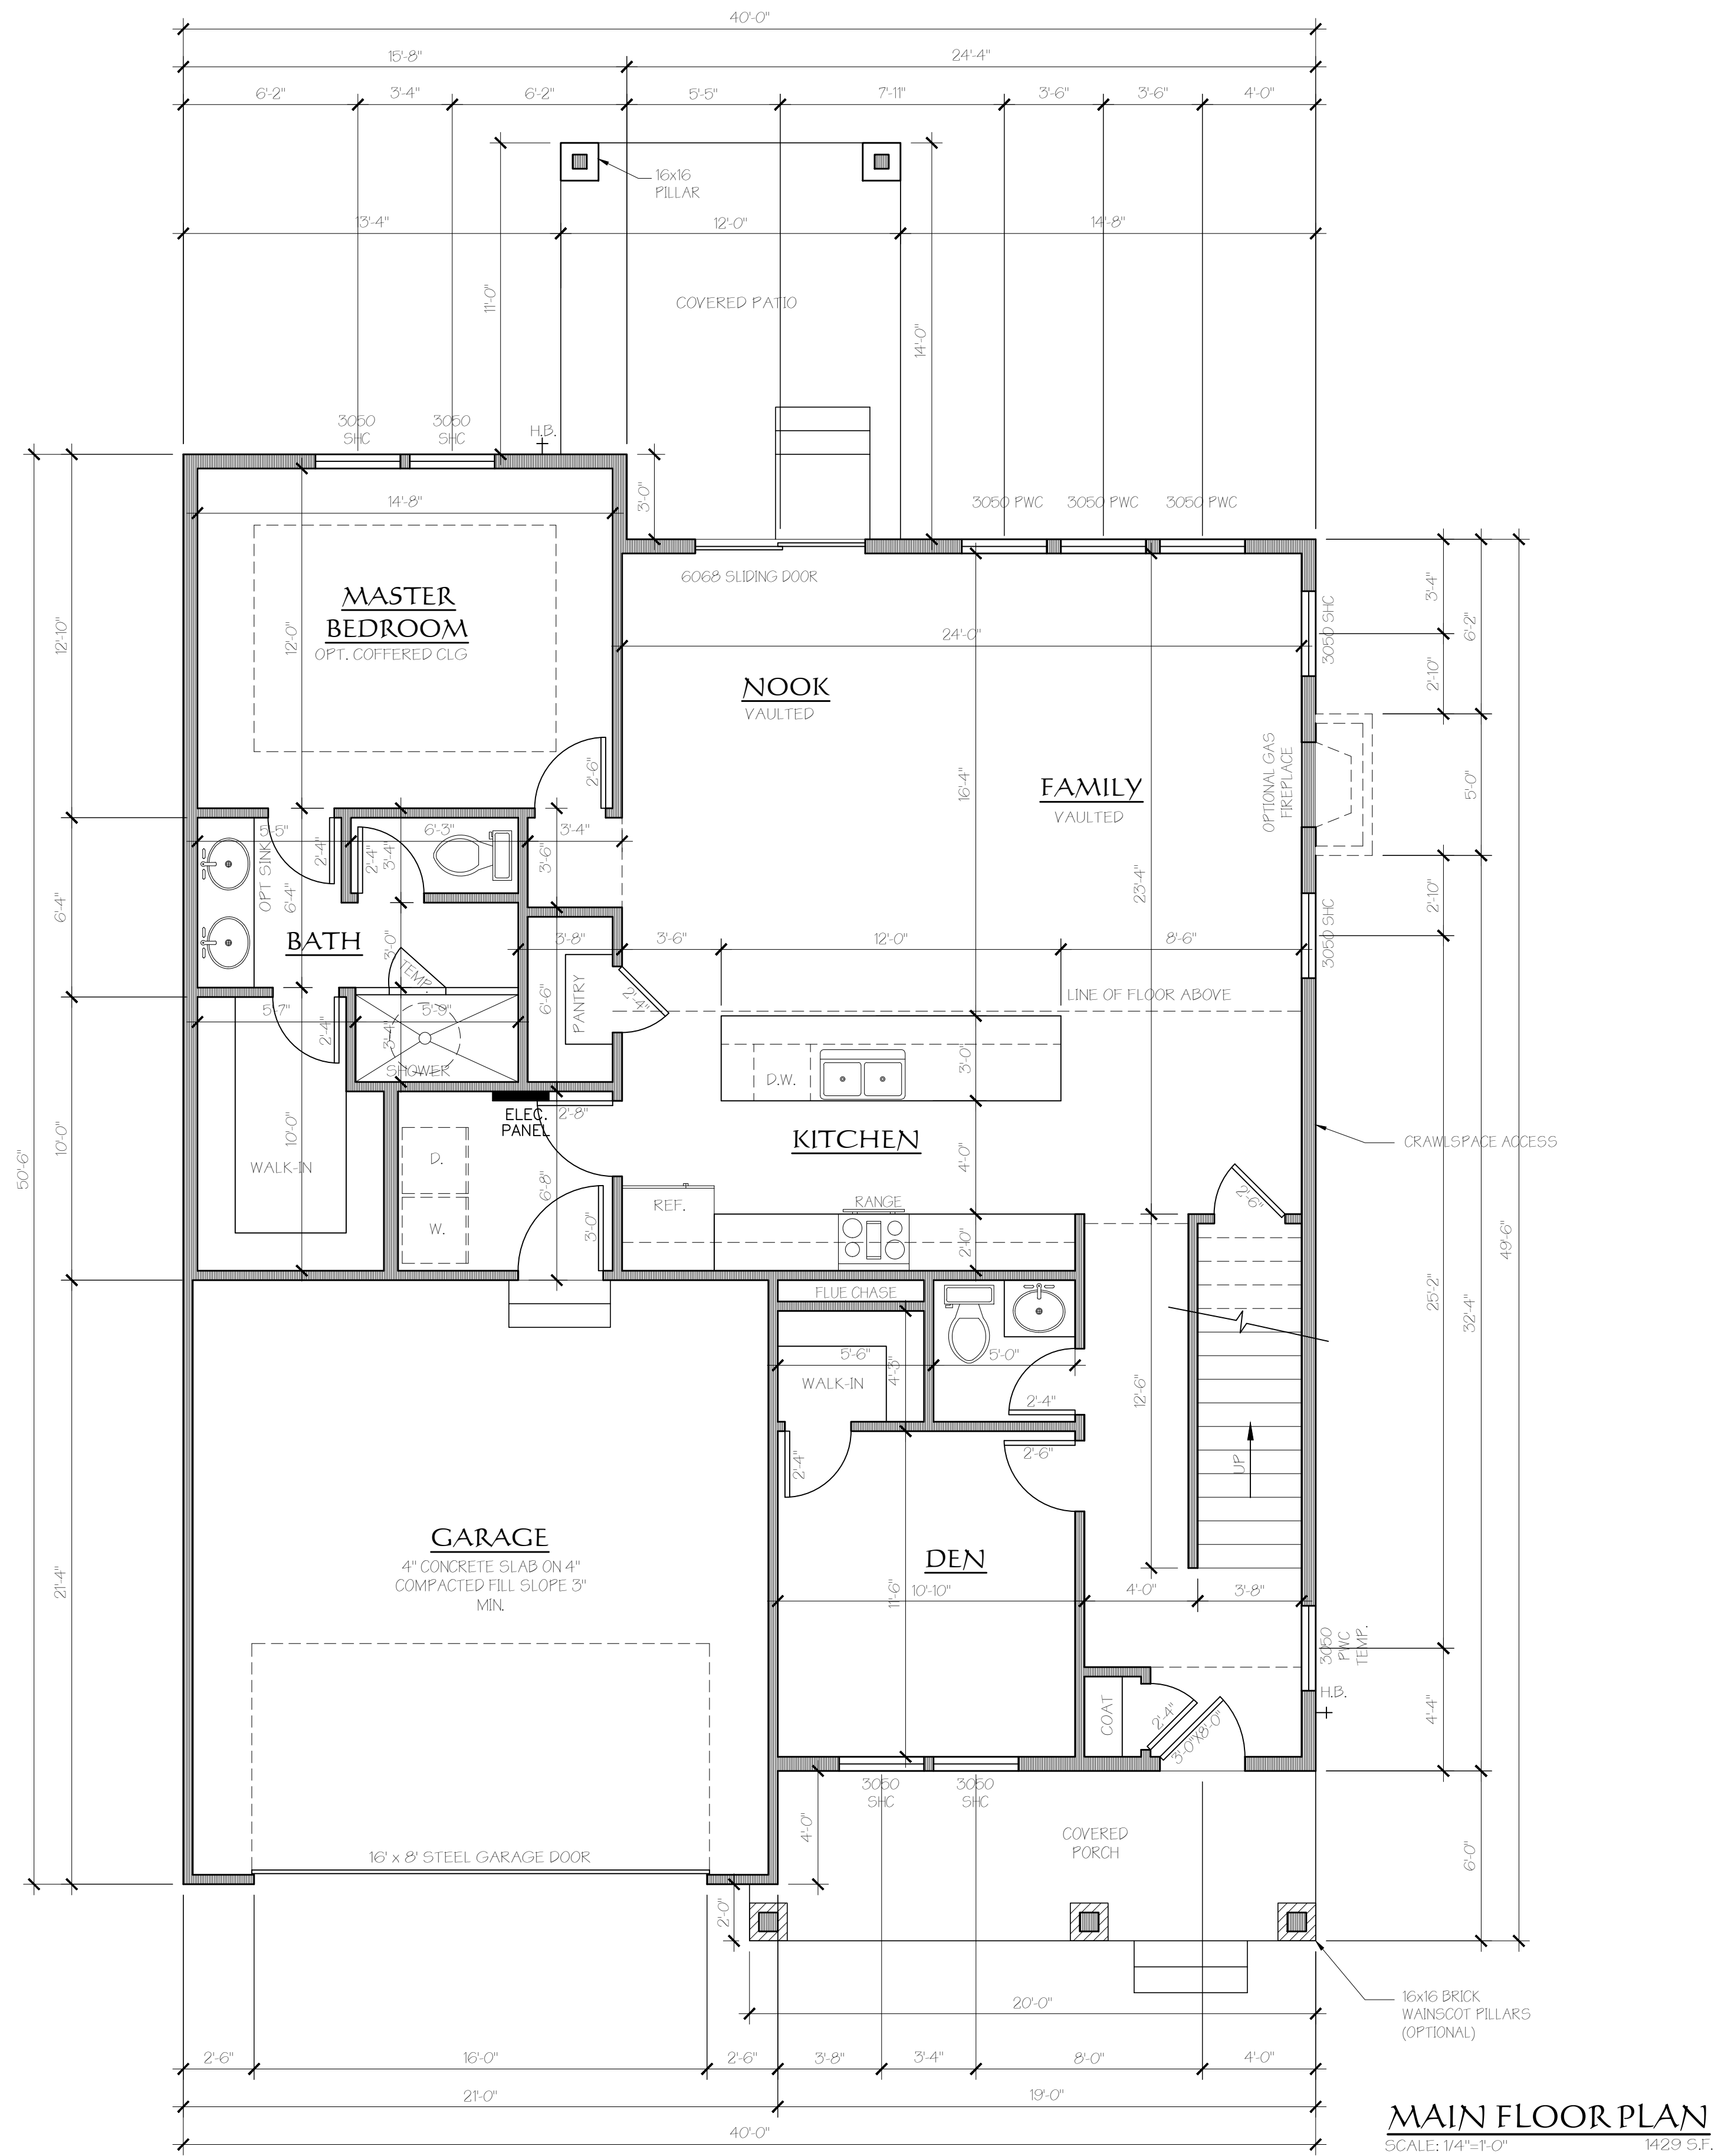

**MAIN FLOOR PLAN**  
 SCALE: 1/4"=1'-0"  
 1429 S.F.


**COTTAGE 2029**

GREEN RIDGE BUILDERS  
 SUBDIVISION  
 LOT #  
 DATE: 20 APRIL 2017

REVISIONS:	date:	rev. # :
XX/XX/XX		0

CHK'D BY: \_\_\_\_\_


DRAWN BY: TNK

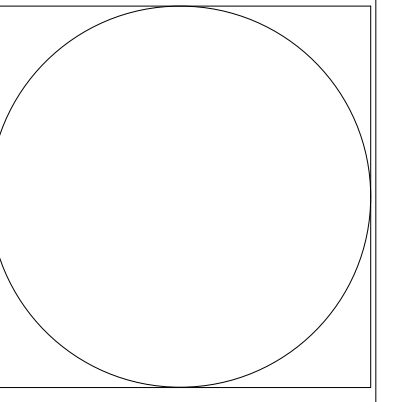

SHEET NO. **2**


THE DESIGNS SHOWN AND DESCRIBED HEREIN INCLUDING ALL TECHNICAL DRAWINGS, GRAPHIC REPRESENTATION & MODELS THEREOF, ARE PROPRIETARY & CAN NOT BE COPIED, DUPLICATED, OR COMMERCIALY EXPLOITED IN WHOLE OR IN PART WITHOUT THE SOLE AND EXPRESS WRITTEN PERMISSION FROM T&K DESIGN GROUP.

THESE DRAWINGS ARE AVAILABLE FOR LIMITED REVIEW AND EVALUATION BY CLIENTS, CONSULTANTS, CONTRACTORS, GOVERNMENT AGENCIES, VENDORS, AND OFFICE PERSONNEL ONLY IN ACCORDANCE WITH THIS NOTICE.

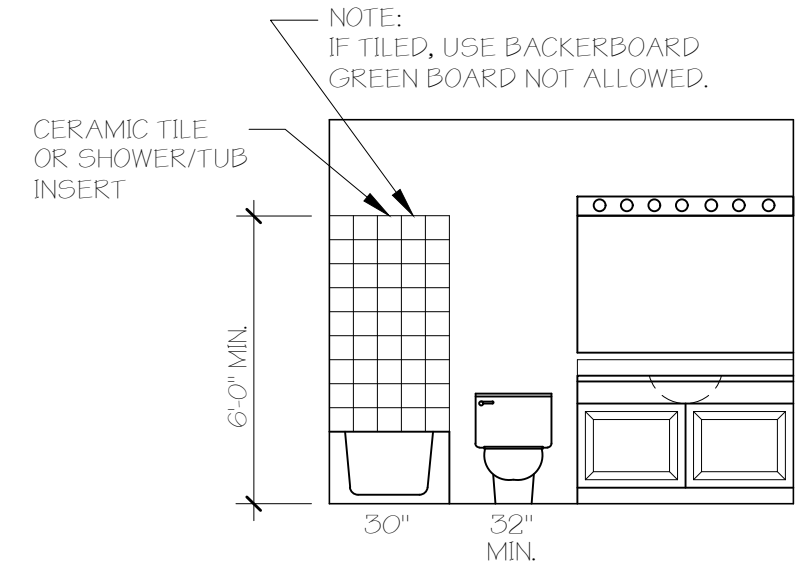


**STANDARD BATH ELEVATION**

NO SCALE

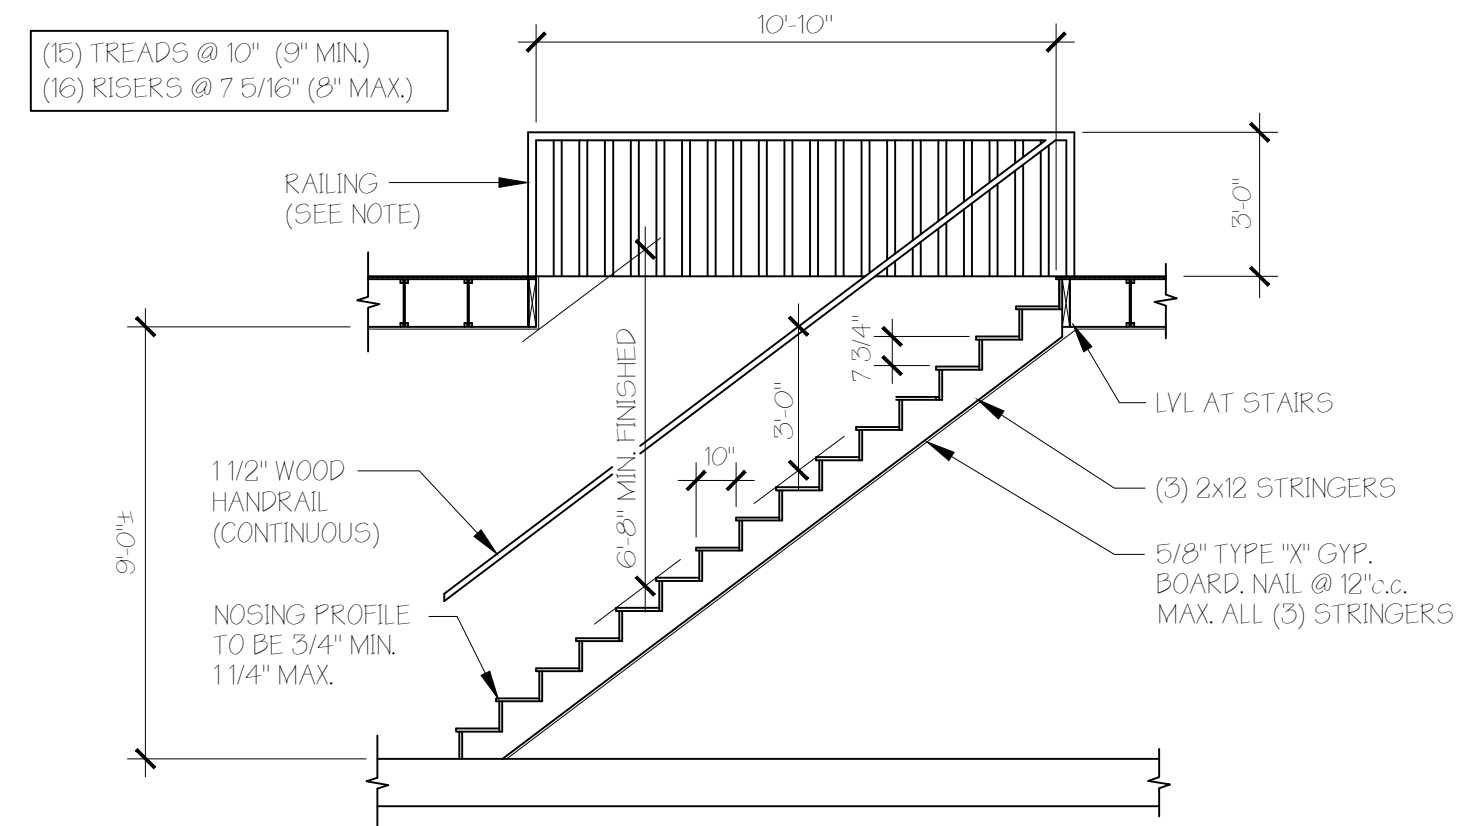

**TYP. STAIR SECTION**

SCALE: 1/4"=1'-0"

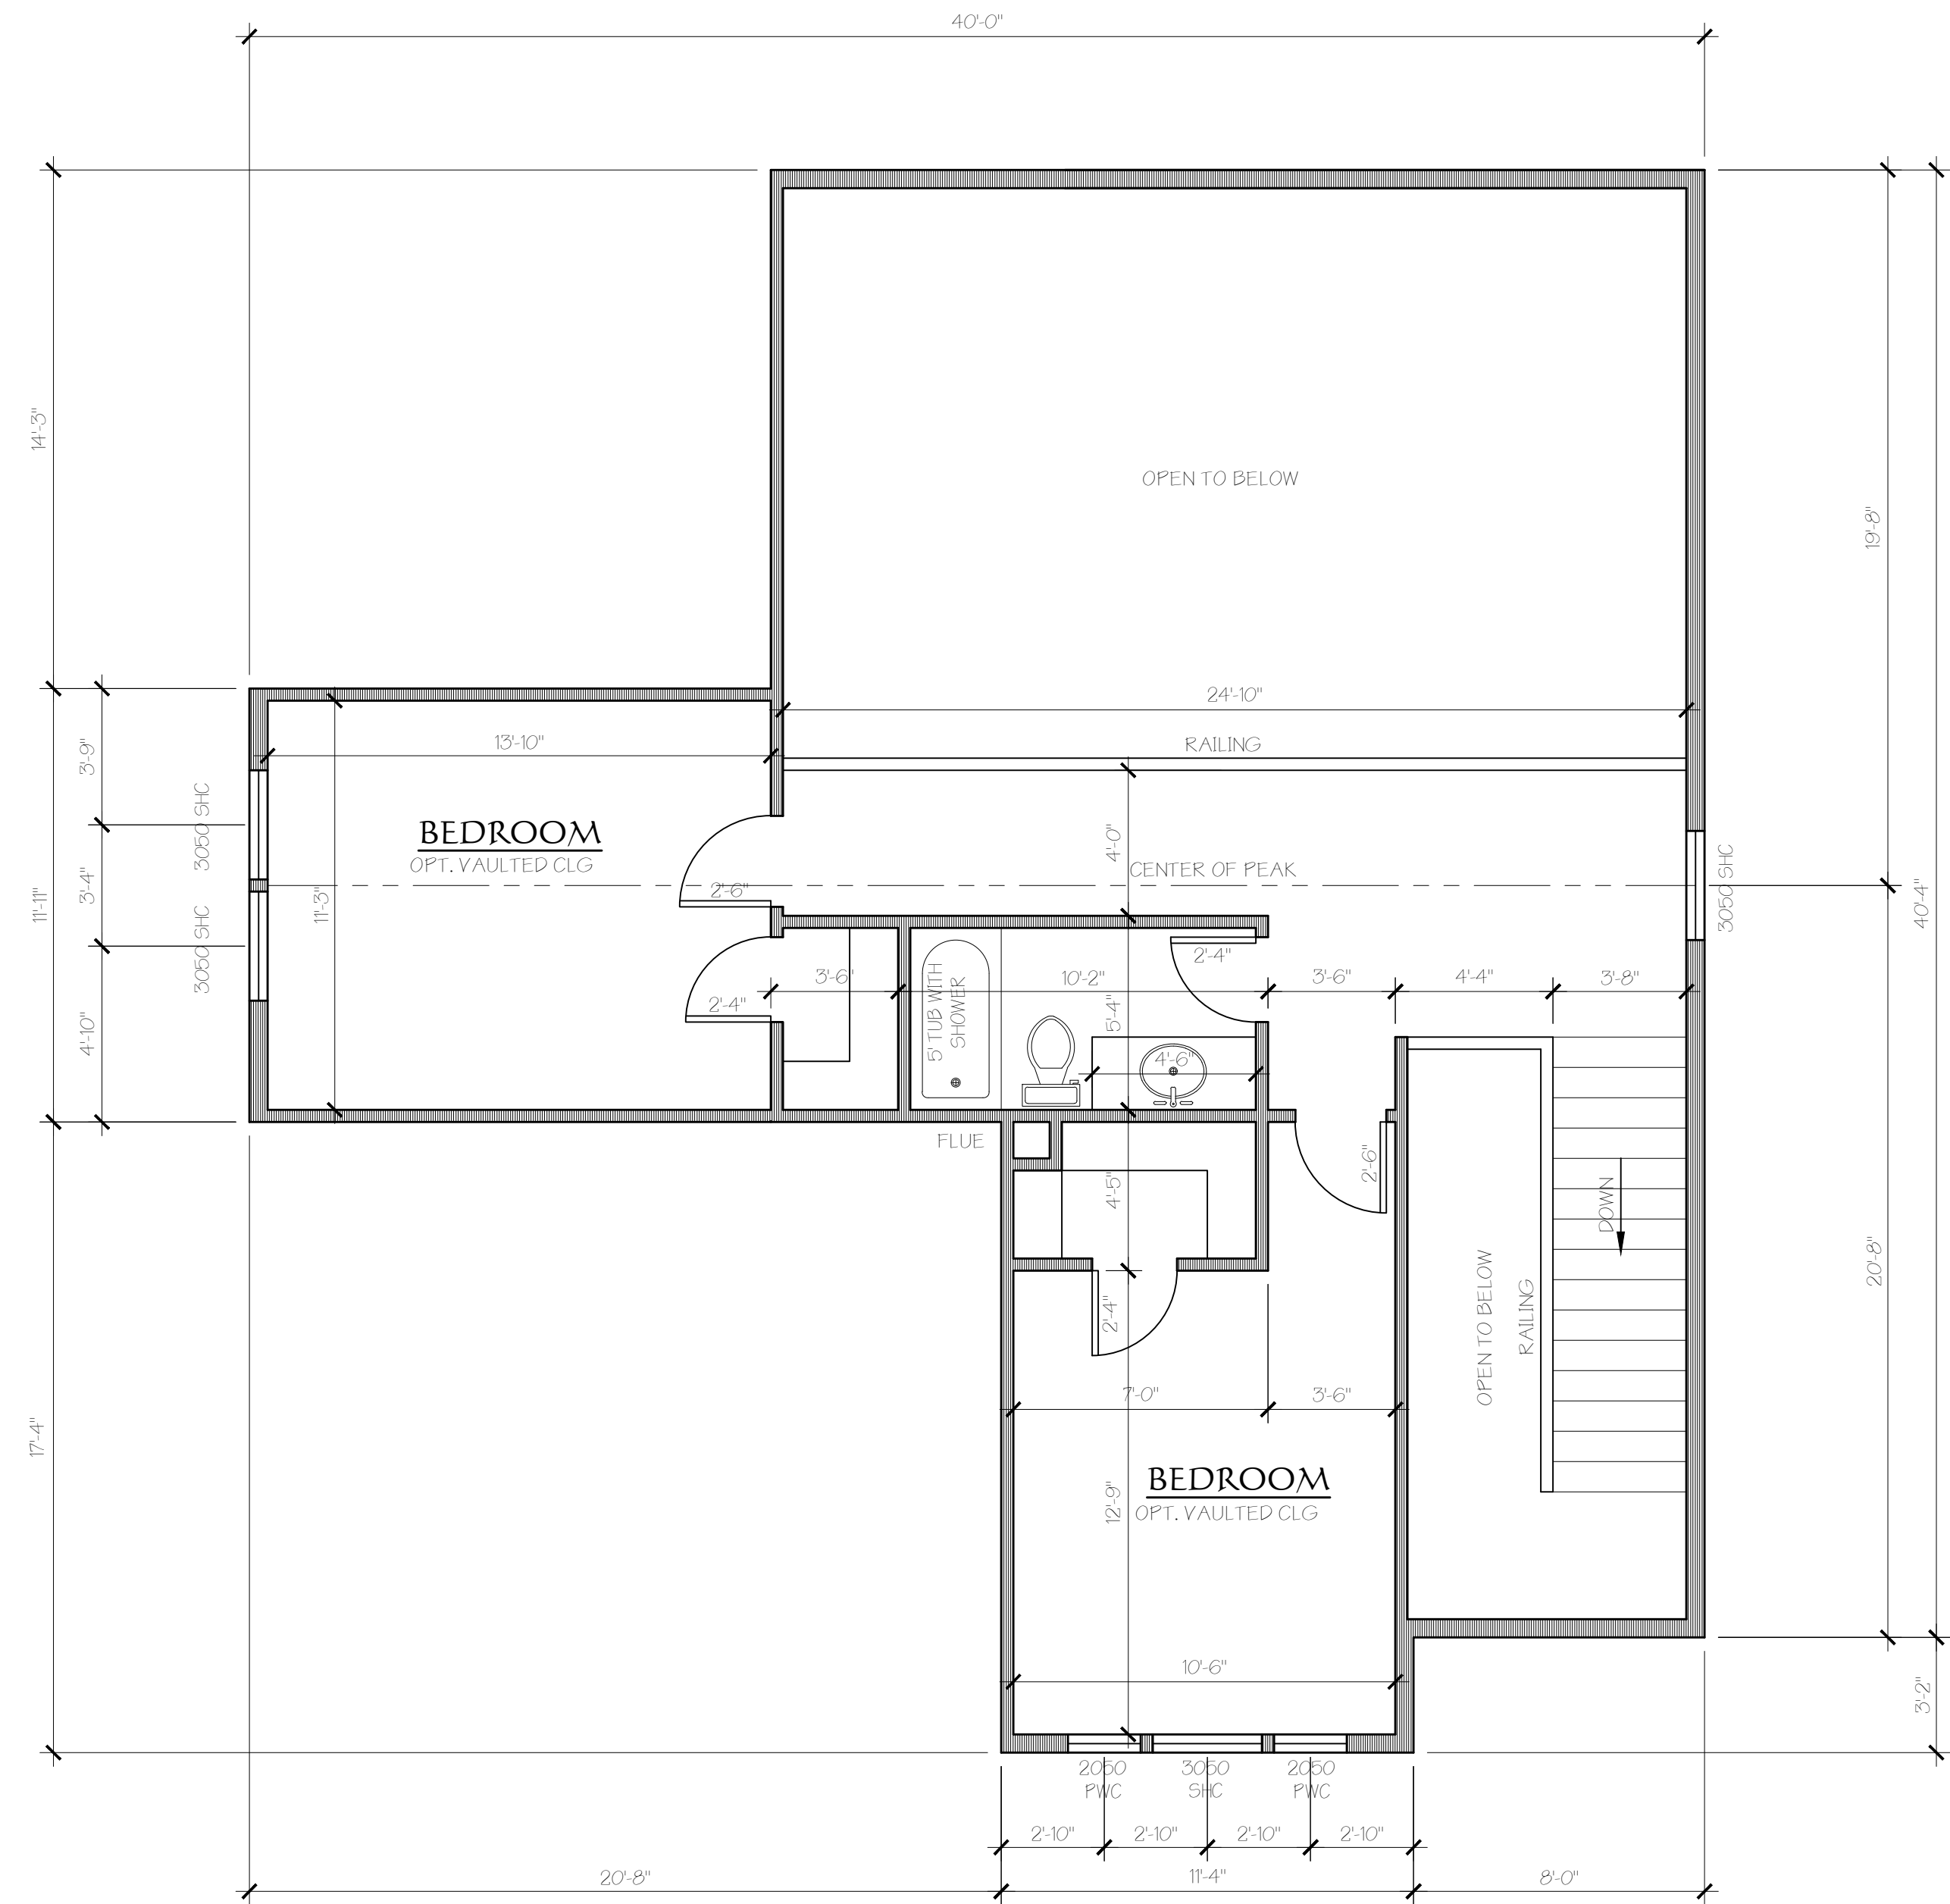

**UPPER FLOOR PLAN**

SCALE: 1/4"=1'-0" 600 S.F.


**COTTAGE 2029**

GREEN RIDGE BUILDERS  
 SUBDIVISION  
 LOT #  
 DATE: 20 APRIL 2017

REVISIONS:	date:	rev. # :
XX/XX/XX		0

CHK'D BY:

DRAWN BY: TNK

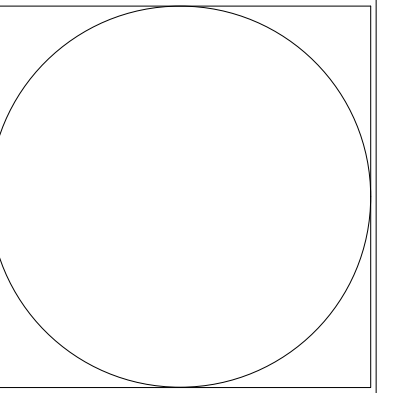

SHEET NO. 3