


UPPER FLOOR PLAN
SCALE: 1/4"=1'-0" 5/74 S.F.

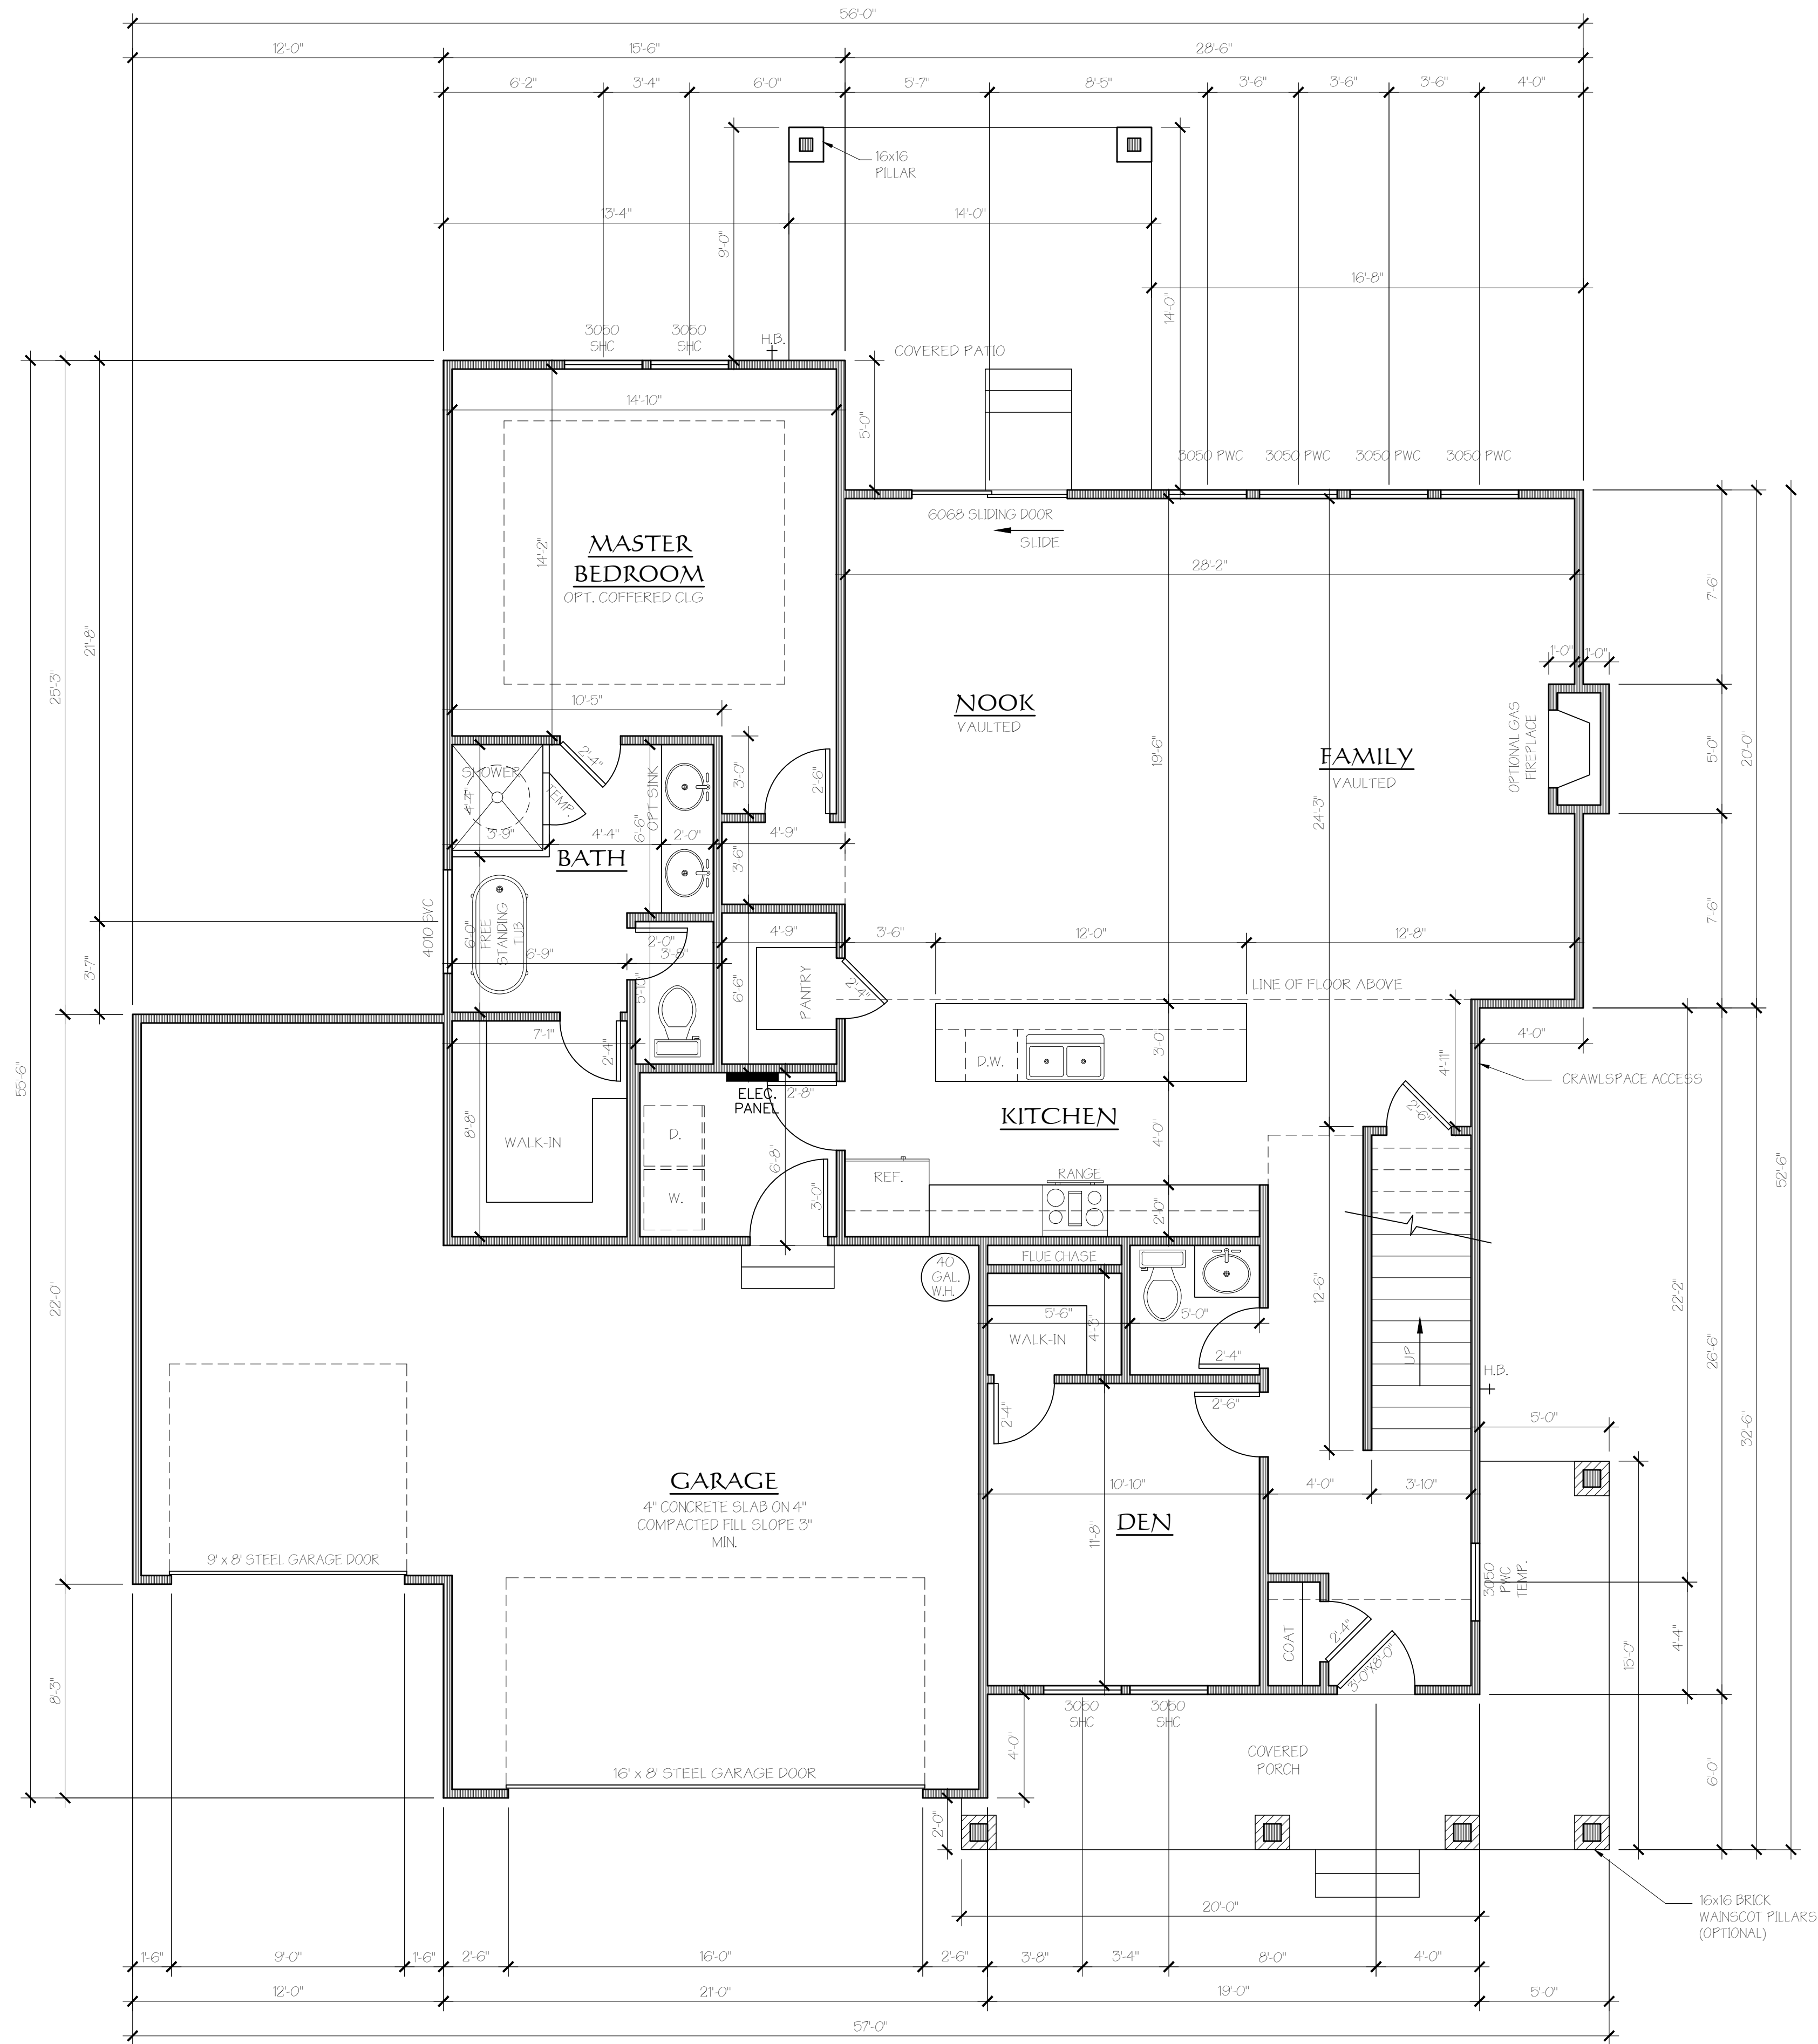

MAIN FLOOR PLAN
SCALE: 1/4"=1'-0" 1659 S.F.

THE DESIGNS SHOWN AND DESCRIBED HEREIN INCLUDING ALL TECHNICAL DRAWINGS, GRAPHIC REPRESENTATION & MODELS THEREOF, ARE PROPRIETARY & CAN NOT BE COPIED, DUPLICATED, OR COMMERCIALLY EXPLOITED IN WHOLE OR IN PART WITHOUT THE SOLE AND EXPRESS WRITTEN PERMISSION FROM T&K DESIGN GROUP.

THESE DRAWINGS ARE AVAILABLE FOR LIMITED REVIEW AND EVALUATION BY CLIENTS, CONSULTANTS, CONTRACTORS, GOVERNMENT AGENCIES, VENDORS, AND OFFICE PERSONNEL ONLY IN ACCORDANCE WITH THIS NOTICE.


COTTAGE 2233

GREEN RIDGE BUILDERS
SUBDIVISION
LOT #
DATE: 20 APRIL 2017

REVISIONS:	date:	rev. # :
XX/XX/XX		0

CHK'D BY:

DRAWN BY: TNK

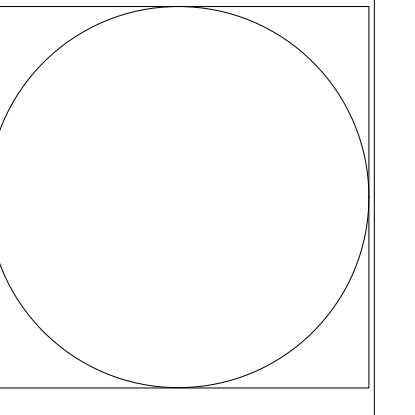

SHEET NO. 2